

BASEMENT PLAN
 SCALE 3/32" : 1'-0" 23822.73 SQ.FT (2213.2 SQ.M)

NOTE: SEE ELEVATOR SHOP DWGS. DRAWINGS & SHAFT. DIMENSIONS TO BE CONFIRMED W/ ELEV. SUPPLIER & GENERAL CONTRACTOR

LEGEND
 — 1 HR FR WALL

No.	Date	Issuance and/or Revisions	By
Revisions:			

Note: ALL DRAWINGS ARE THE PROPERTY OF TAG STRUCTURAL GROUP INC. AND THEY ARE NOT TO BE REPRODUCED IN WHOLE OR IN PART WITHOUT WRITTEN PERMISSION FROM THIS FIRM.
 CONTRACTOR TO CHECK AND VERIFY ALL CONDITIONS AND DIMENSIONS ON SITE AND ON PLANS BEFORE COMMENCING WORK AND TO REPORT ANY DISCREPANCIES TO THIS FIRM.
 DO NOT SCALE DRAWINGS.
 ALL CONSTRUCTION TO BE ACCORDING TO THE BEST COMMON PRACTICE AND MUST CONFORM TO THE ONTARIO BUILDING CODE REGULATIONS.
 DRAWINGS ARE NOT TO BE USED FOR CONSTRUCTION UNLESS STAMPED AND SIGNED BY BUILDING OFFICIALS.

TAG STRUCTURAL GROUP Inc.
 Architectural & Engineering Services
 237 VAUGHAN ROAD SUITE 100
 TORONTO, ONTARIO, M6C 2M8

Project title:
SIKH HERITAGE CENTRE


AIRPORT ROAD
 BRAMPTON, ONTARIO

Drawing title:
BSMT PLAN

Drawn & Designed by: SH. TALEBI, P.ENG
 Reviewed by: BILL. BIRDSELL, OAA

date: SEP 2024
 scale:

Project No.
 24-T12
 sheet no.
A-02

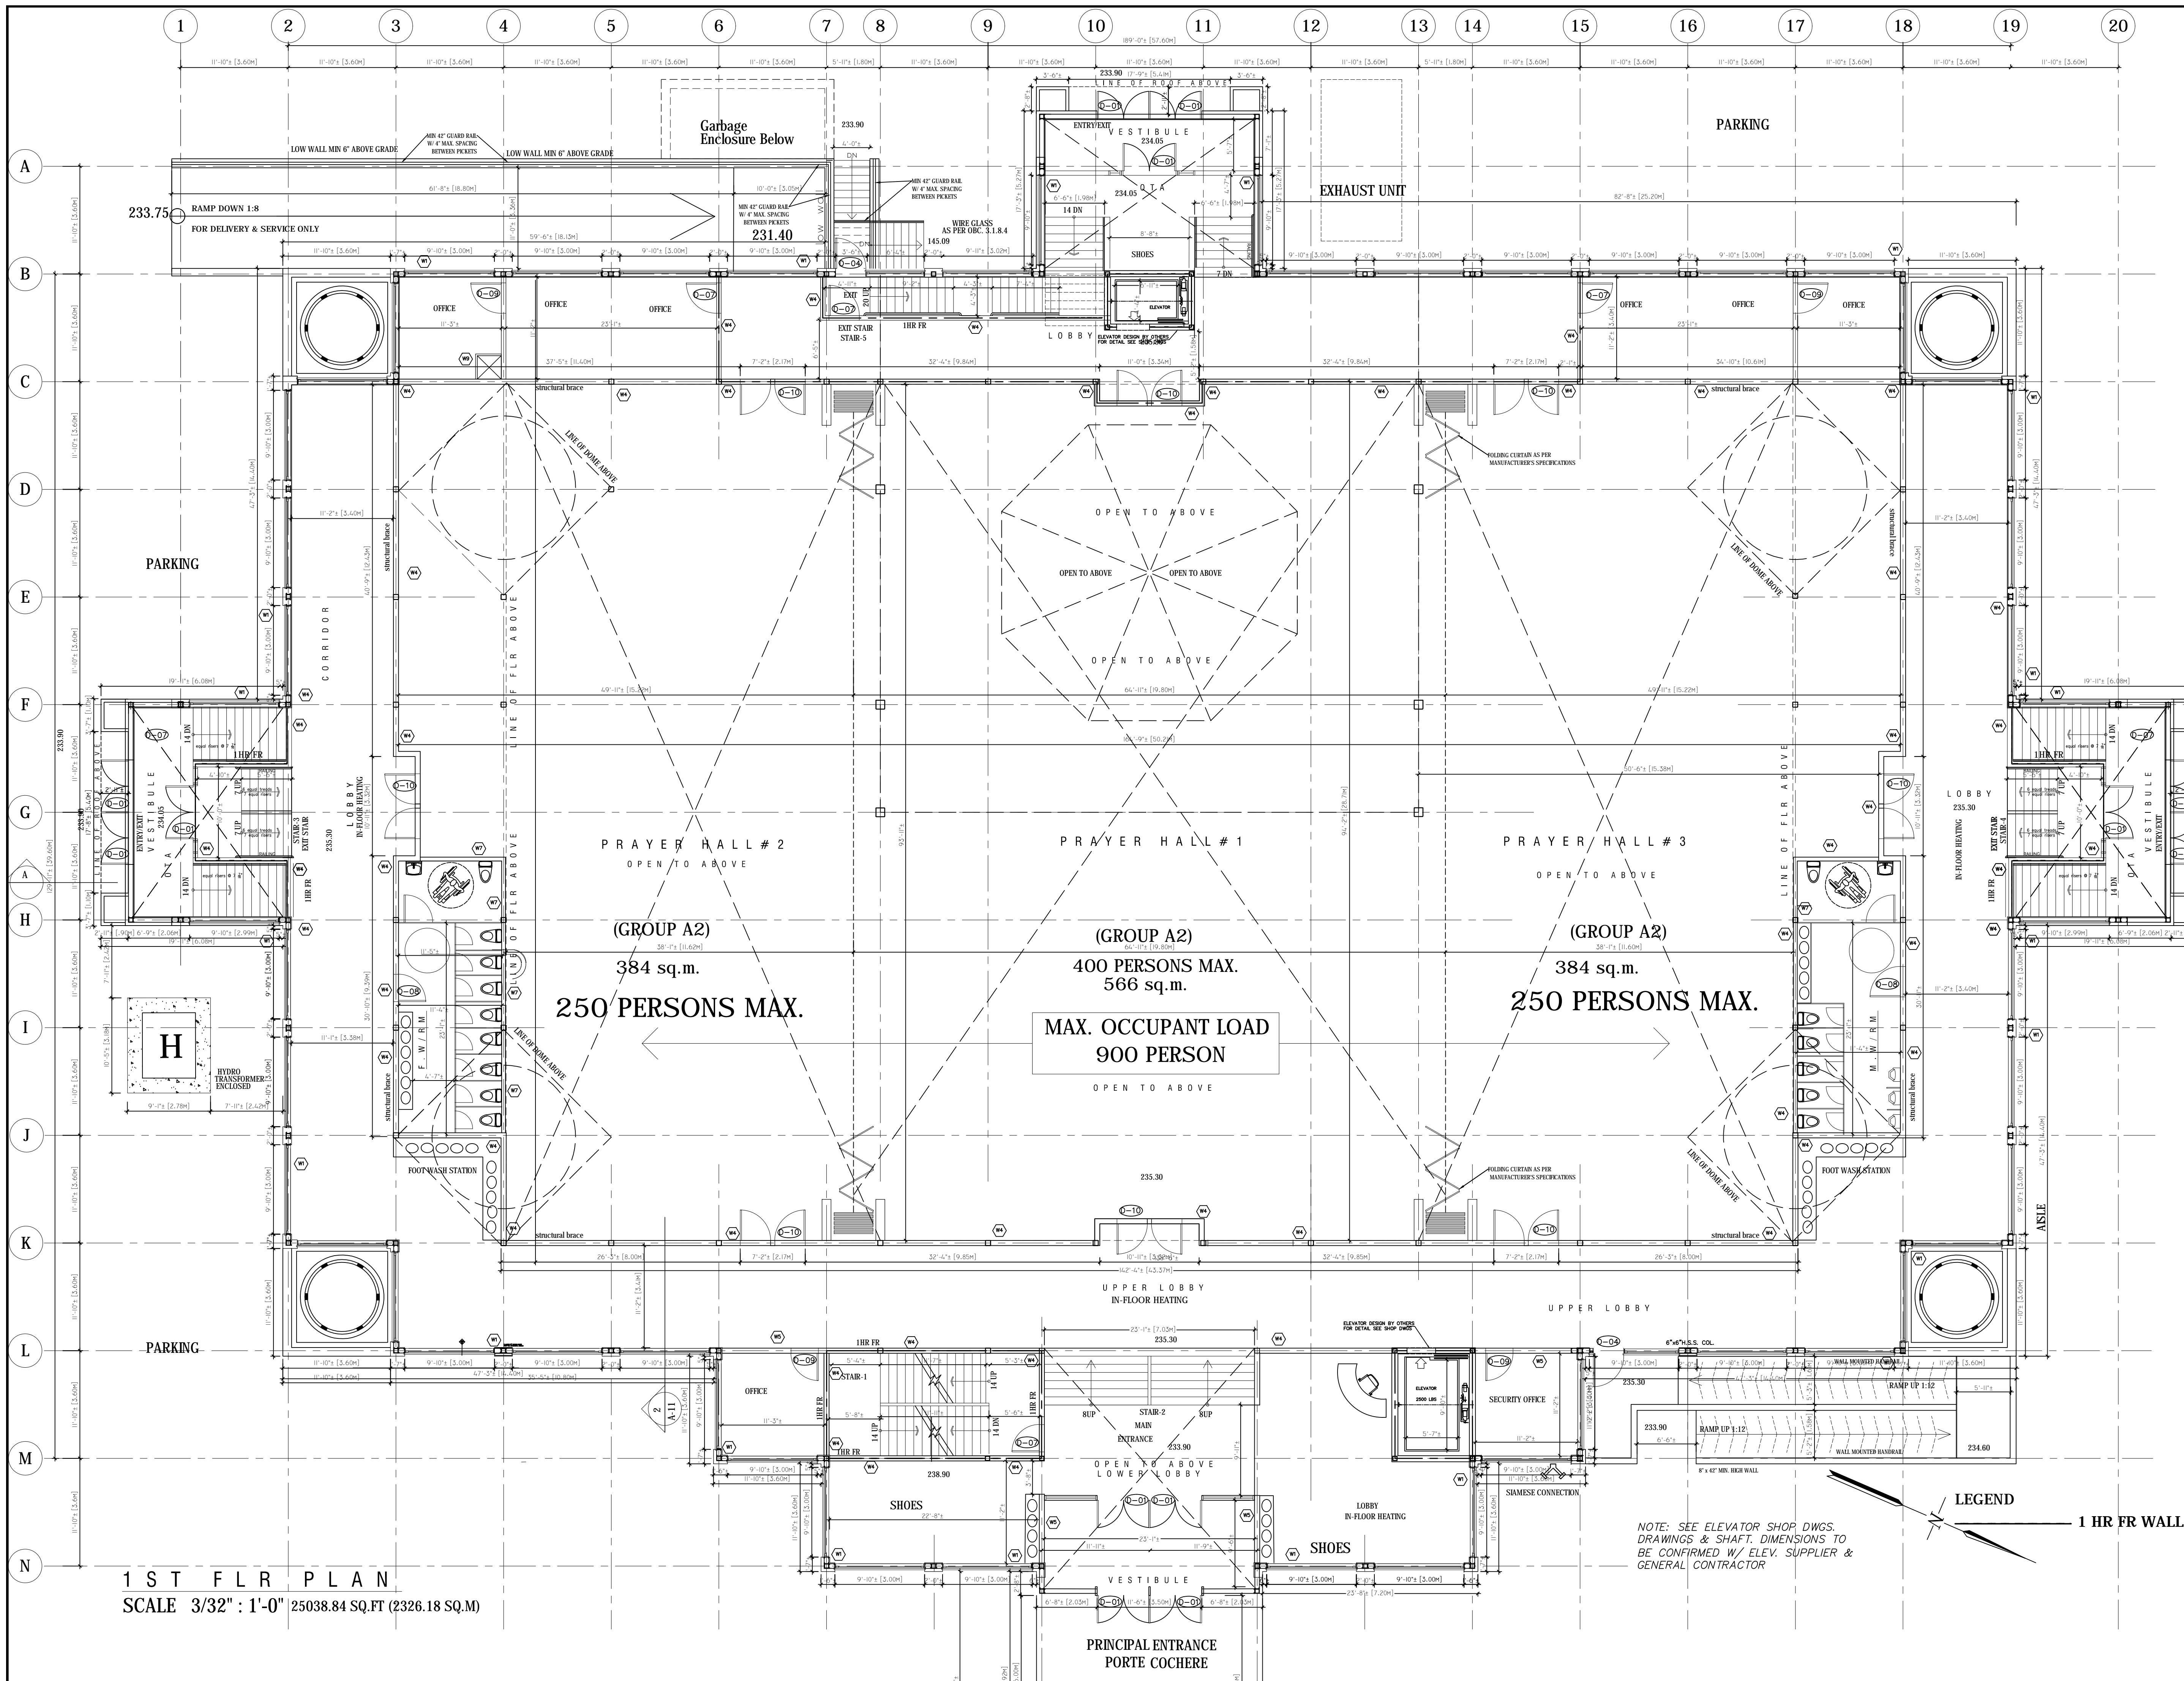

1ST FLR PLAN
 SCALE 3/32" = 1'-0" 25038.84 SQ.FT (2326.18 SQ.M)

No.	Date	Issuance and/or Revisions	By
Revisions:			

Note: ALL DRAWINGS ARE THE PROPERTY OF TAG STRUCTURAL GROUP INC. AND THEY ARE NOT TO BE REPRODUCED IN WHOLE OR IN PART WITHOUT WRITTEN PERMISSION FROM THIS FIRM.

CONTRACTOR TO CHECK AND VERIFY ALL CONDITIONS AND DIMENSIONS ON SITE AND ON PLANS BEFORE COMMENCING WORK AND TO REPORT ANY DISCREPANCIES TO THIS FIRM.

DO NOT SCALE DRAWINGS.

ALL CONSTRUCTION TO BE ACCORDING TO THE BEST COMMON PRACTICE AND MUST CONFORM TO THE ONTARIO BUILDING CODE REGULATIONS.

DRAWINGS ARE NOT TO BE USED FOR CONSTRUCTION UNLESS STAMPED AND SIGNED BY BUILDING OFFICIALS.

TAG STRUCTURAL GROUP Inc.
 Architectural & Engineering Services
 237 VAUGHAN ROAD SUITE 100
 TORONTO, ONTARIO, M6C 2M8


Project title:
SIKH HERITAGE CENTRE
 AIRPORT ROAD
 BRAMPTON, ONTARIO

Drawing title:
1ST FLR PLAN

Drawn & Designed by: SH. TALEBI, P.ENG
 Reviewed by: BILL BIRDSELL, OAA

date: SEP 2024
 scale:

Project No. 24-T12 sheet no. **A-03**

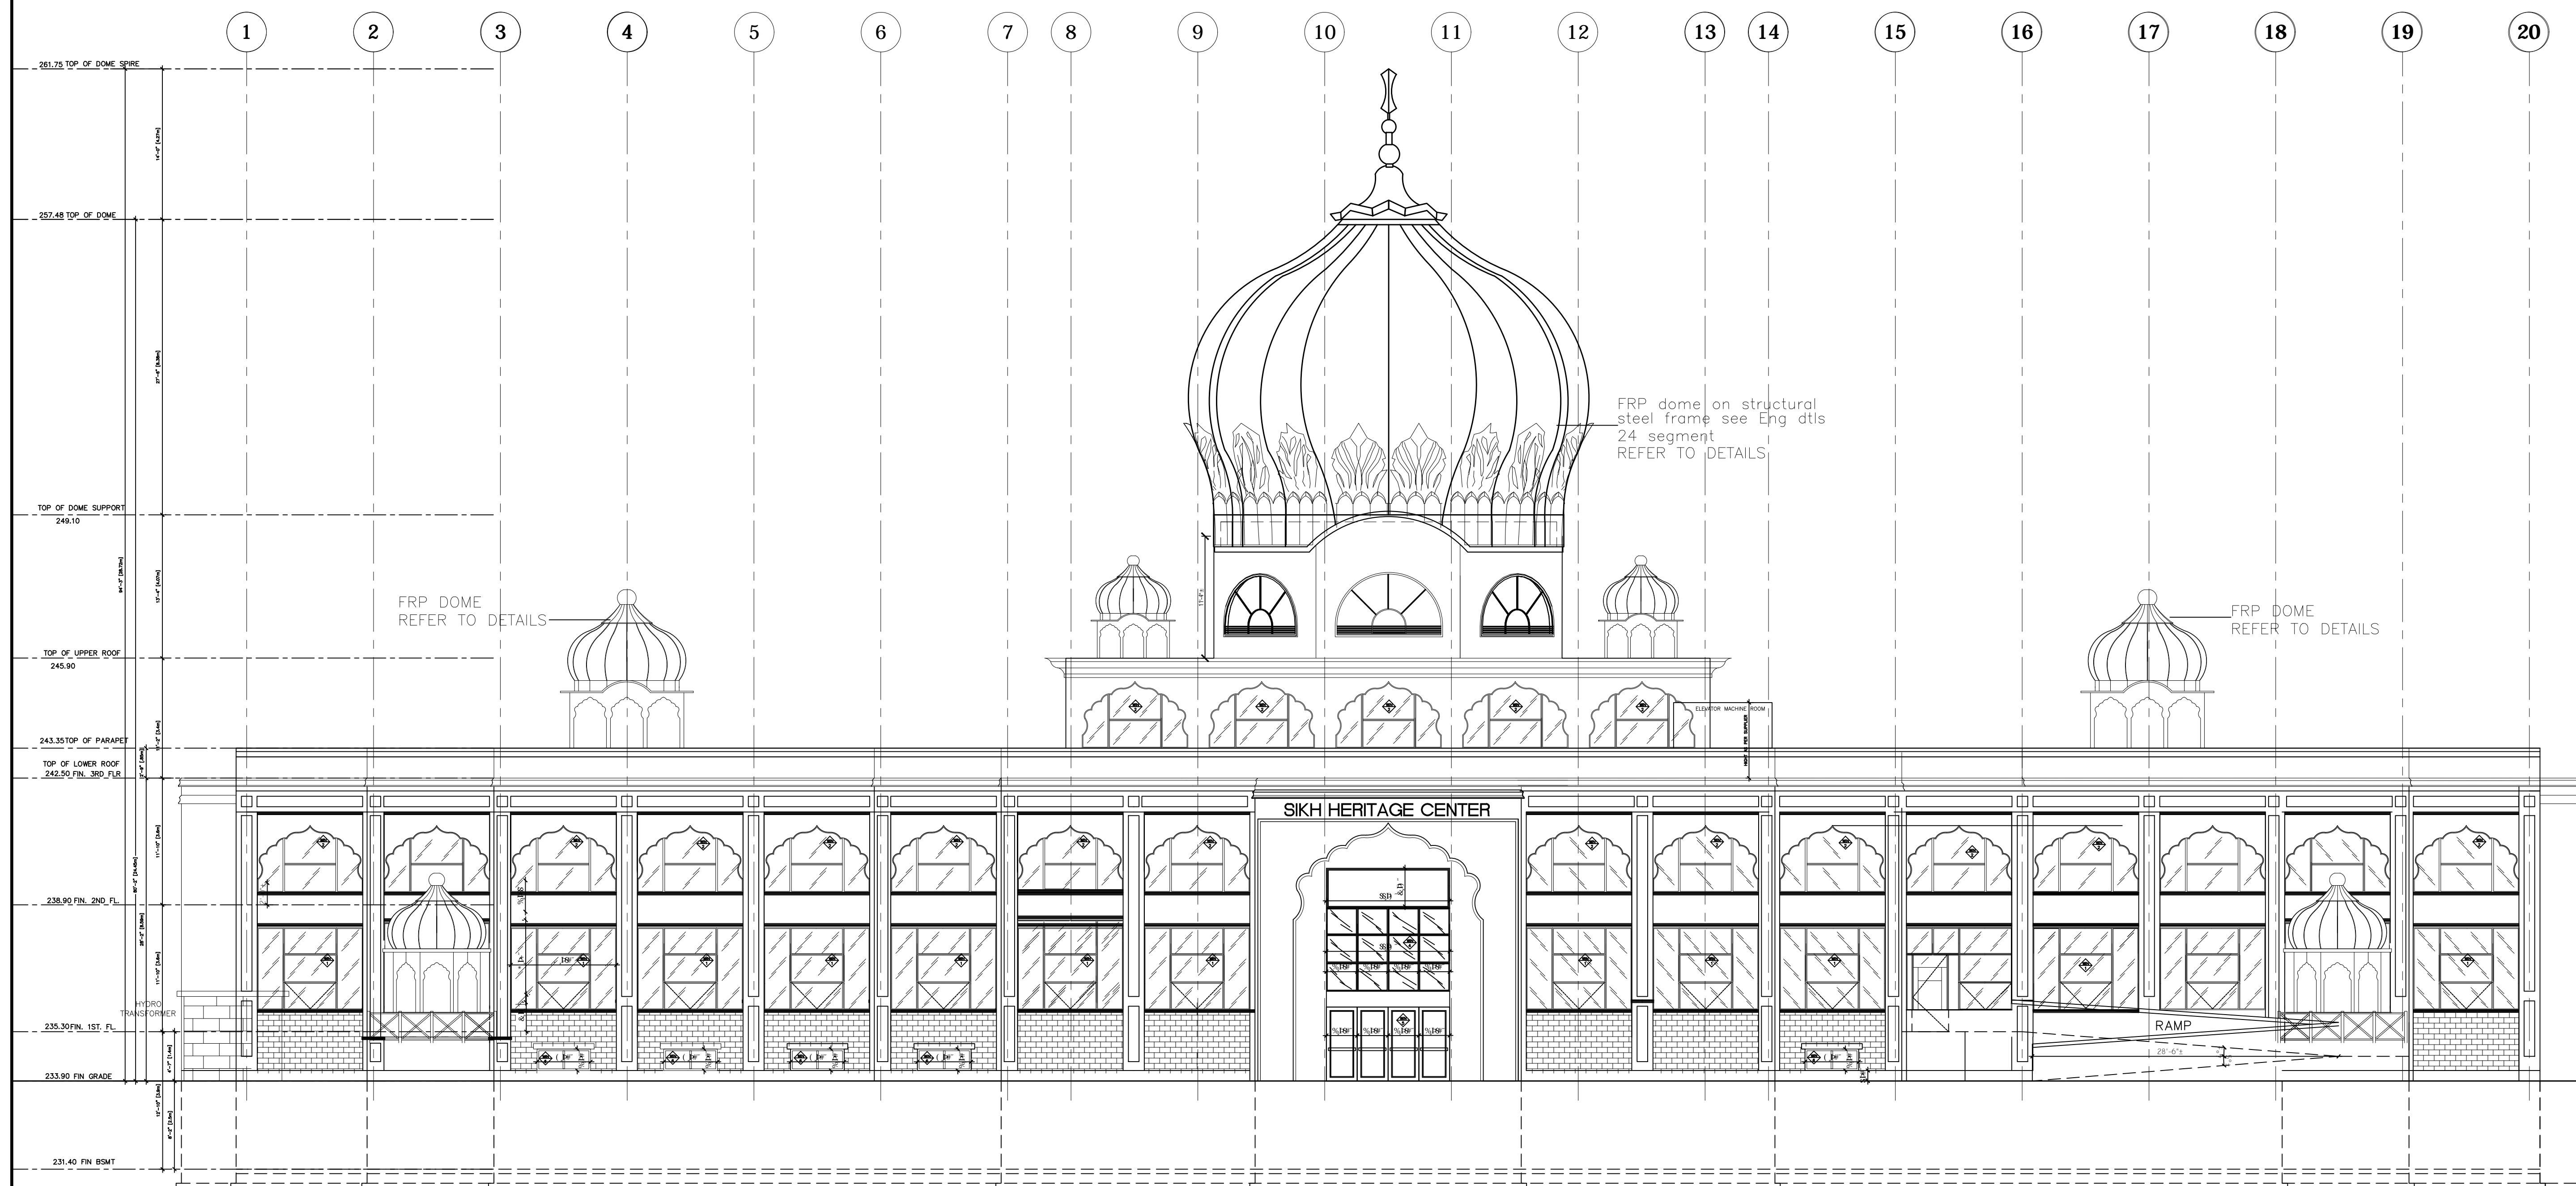

SOUTH ELEVATION
SCALE 1/8" : 1'-0"

No.	Date	Issuance and/or Revisions	By
Revisions:			

Note: ALL DRAWINGS ARE THE PROPERTY OF TAG STRUCTURAL GROUP INC. AND THEY ARE NOT TO BE REPRODUCED IN WHOLE OR IN PART WITHOUT WRITTEN PERMISSION FROM THIS FIRM.

CONTRACTOR TO CHECK AND VERIFY ALL CONDITIONS AND DIMENSIONS ON SITE AND ON PLANS BEFORE COMMENCING WORK AND TO REPORT ANY DISCREPANCIES TO THIS FIRM.

DO NOT SCALE DRAWINGS.

ALL CONSTRUCTION TO BE ACCORDING TO THE BEST COMMON PRACTICE AND MUST CONFORM TO THE ONTARIO BUILDING CODE REGULATIONS.

DRAWINGS ARE NOT TO BE USED FOR CONSTRUCTION UNLESS STAMPED AND SIGNED BY BUILDING OFFICIALS.

TAG STRUCTURAL GROUP Inc
Architectural & Engineering Services

237 VAUGHAN ROAD SUITE 100
TORONTO, ONTARIO, M6C 2M8

Project title:
SIKH HERITAGE CENTRE

AIRPORT ROAD

BRAMPTON, ONTARIO

Drawing title:
ELEVATIONS

Drawn & Designed by: SH. TALEBI, P.ENG
Reviewed by: BILL BIRDSELL, OAA

Project No.
24-T12
sheet no.

date: SEP 2024
scale:

A-20