


**NORTH ELEVATION (FRONT)**  
SCALE 3/16" : 1'-0"

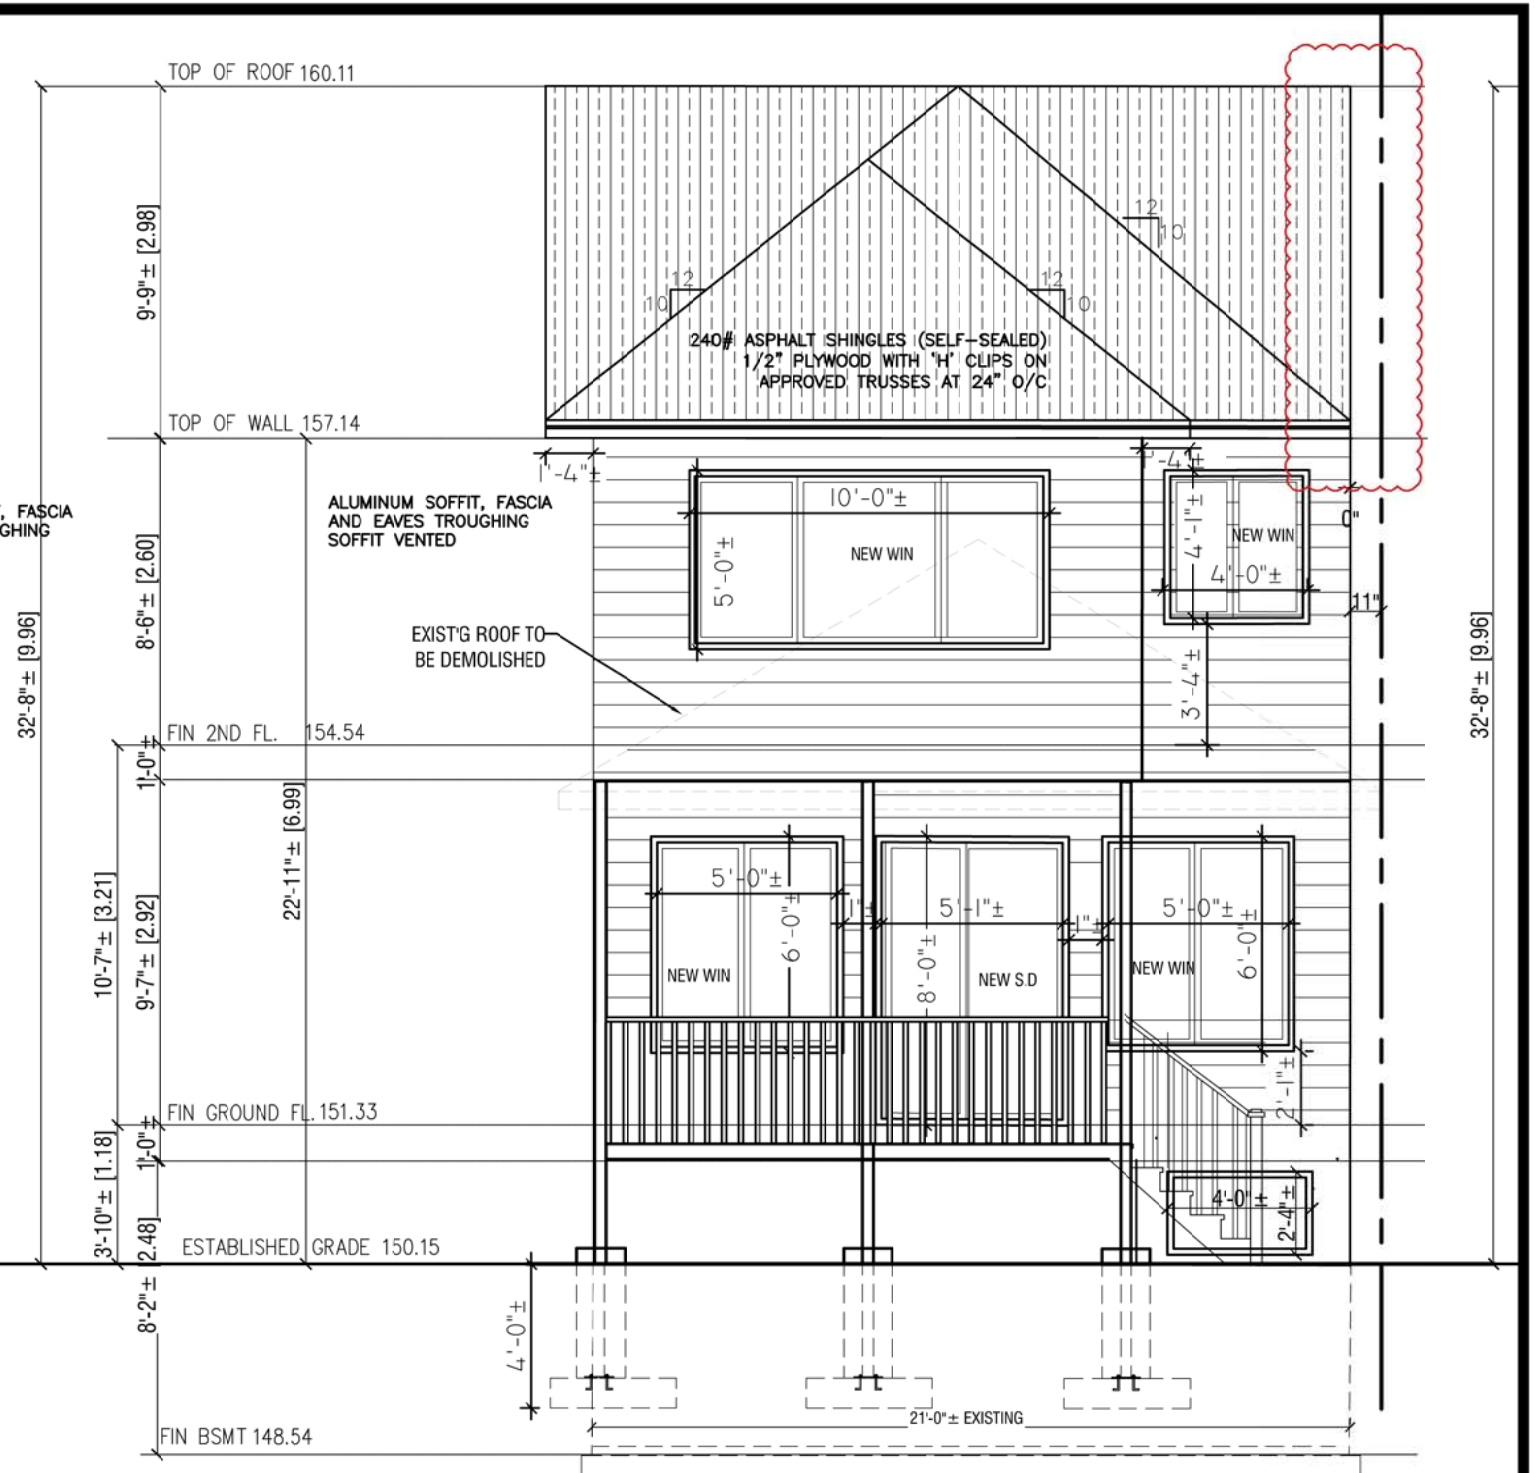

**SOUTH ELEVATION (REAR)**  
SCALE 3/16" : 1'-0"

ALL DRAWINGS ARE THE PROPERTY OF TAG STRUCTURAL INC. AND THEY ARE NOT TO BE REPRODUCED IN WHOLE OR IN PART WITHOUT WRITTEN PERMISSION FROM THIS FIRM.  
CONTRACTOR TO CHECK AND VERIFY ALL CONDITIONS AND DIMENSIONS ON SITE BEFORE COMMENCING WORK AND TO REPORT ANY DISCREPANCIES ON PLANS TO THIS FIRM. DO NOT SCALE DRAWINGS.  
ALL CONSTRUCTION TO BE ACCORDING TO THE BEST COMMON PRACTICE AND CONFORM TO THE ONTARIO BUILDING CODE. DRAWINGS ARE NOT TO BE USED FOR CONSTRUCTION UNLESS STAMPED AND SIGNED BY BUILDING OFFICIALS.



**TAG STRUCTURAL GROUP Inc.**  
Architectural & Engineering Services  
237 VAUGHAN RD. W. SUITE 100  
TORONTO, ONTARIO, M6C 2M8  
www.tagstructural.com O :416 645 0550 C:4168216445

| No. | Date | Revisions |
|-----|------|-----------|
|     |      |           |

Project Name And Address: **ADDITIONS & INTERIOR ALTERATIONS MORTIMER AVE** TORONTO, ONTARIO  
Drawing Title: **ELEVATION**  
Scale: As Shown | Drawn: | Checked By: Sh. Talebi

Drawing No.: **A-06**  
21-T06  
Date: MAY 2021